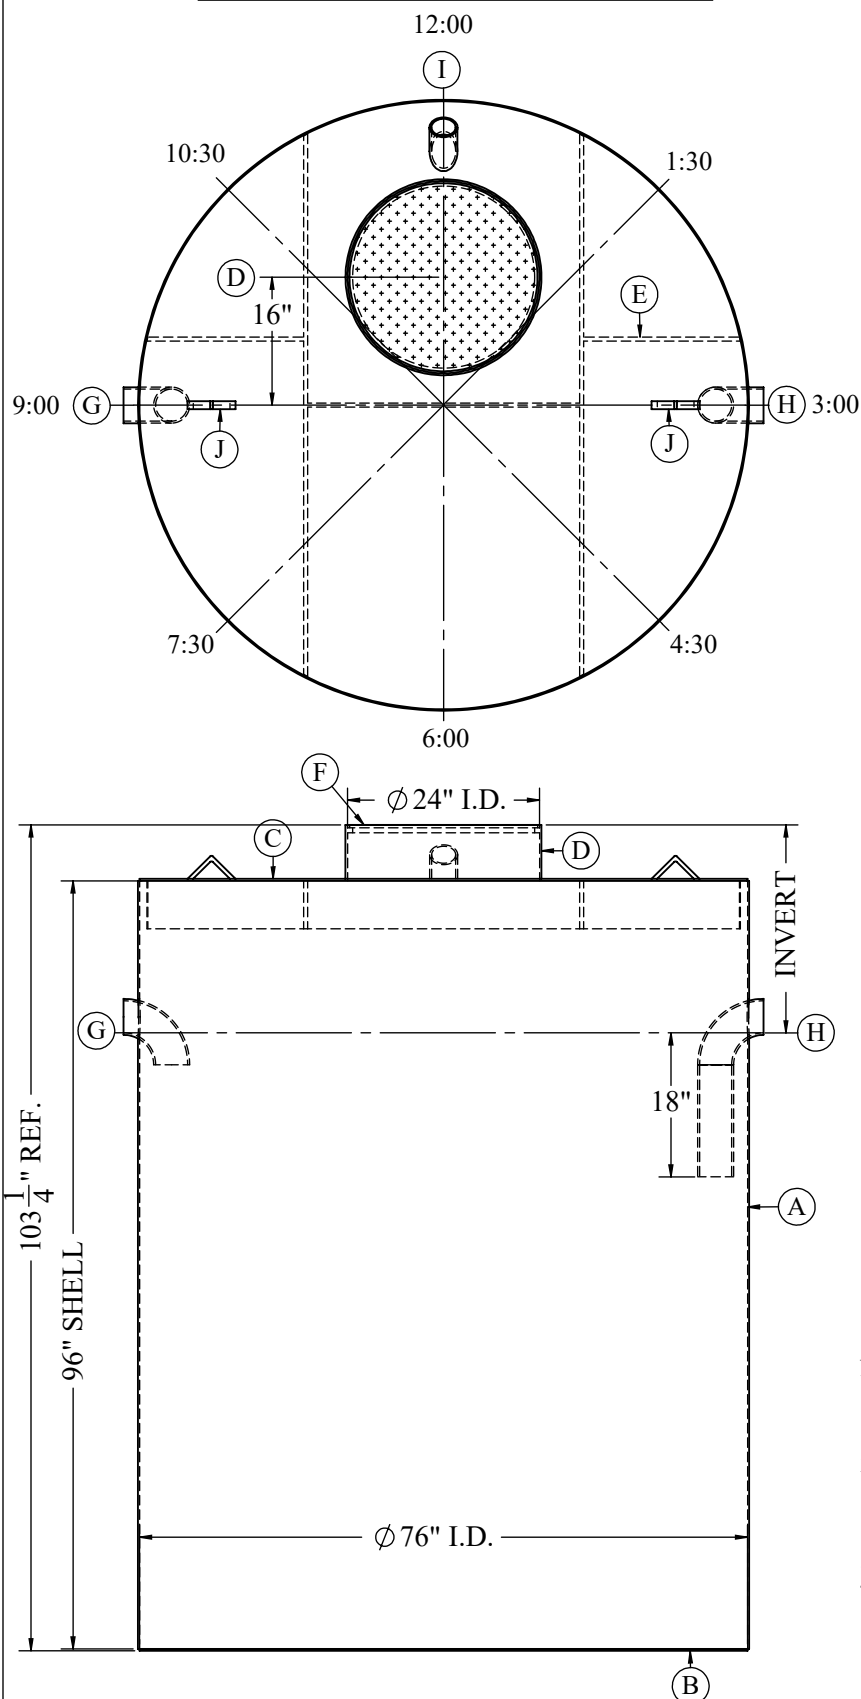


WT-200

**200 CUBIC FOOT**INVERT ELEVATION  
(STANDARD IS 26")

CUSTOM ELEVATION

ORIENTATION	VENT	INLET	OUTLET
12:00			
1:30			
3:00			
4:30			
6:00			
7:30			
9:00			
10:30			
OPENING SIZES	VENT	INLET	OUTLET
3"			
4" (STD)			
6"			
8"			
ANTIFLOTATION ANCHOR RING			
COVER OPTIONS	LOOSE	BOLTED	BOLTED & COUNTER-BORED
STANDARD COVER			
VEHICLE TRAFFIC			
HEAVY COVER			
FORKLIFT TRAFFIC			
CAST IRON (NEENAH)			
FRAME & COVER			
H2O LOADING			
TANK LINING	INTERIOR	EXTERIOR	
PROTECTIVE COATING (STD)			
COAL TAR EPOXY 8 MILS			
COAL TAR EPOXY 16 MILS			

## NOTES:

1. SHOP TESTED WITH 1.5 PSI (TEST CERTIFICATE SUPPLIED UPON REQUEST).
2. THIS OIL AND FLAMMABLE LIQUID INTERCEPTOR MEETS THE MINNESOTA STATE PLUMBING CODE FOR A NON-RATED INTERCEPTOR PER SECTION 1017.1 & 1017.2. LOCAL AUTHORITY HAS JURISDICTION.
3. WELDING PERFORMED BY A QUALIFIED WELDER. (A WELDER OPERATOR QUALIFICATION TEST RECORD PER QW484 PROVIDED UPON REQUEST).
4. APPROX. WT. 2140#.

DRAWING TITLE:

WT-200  
INFLAMMABLE  
WASTE TRAP

CUSTOMER:

PROJECT:

DWG.No. WT-200 / PROJECT No.

REV. DATE

DESCRIPTION

DRAWING BY:  
MIKE

MIDWEST TANK COMPANY

17368 - 197TH AVE. BIG LAKE, MN. 55309

PH. 763-263-0747